
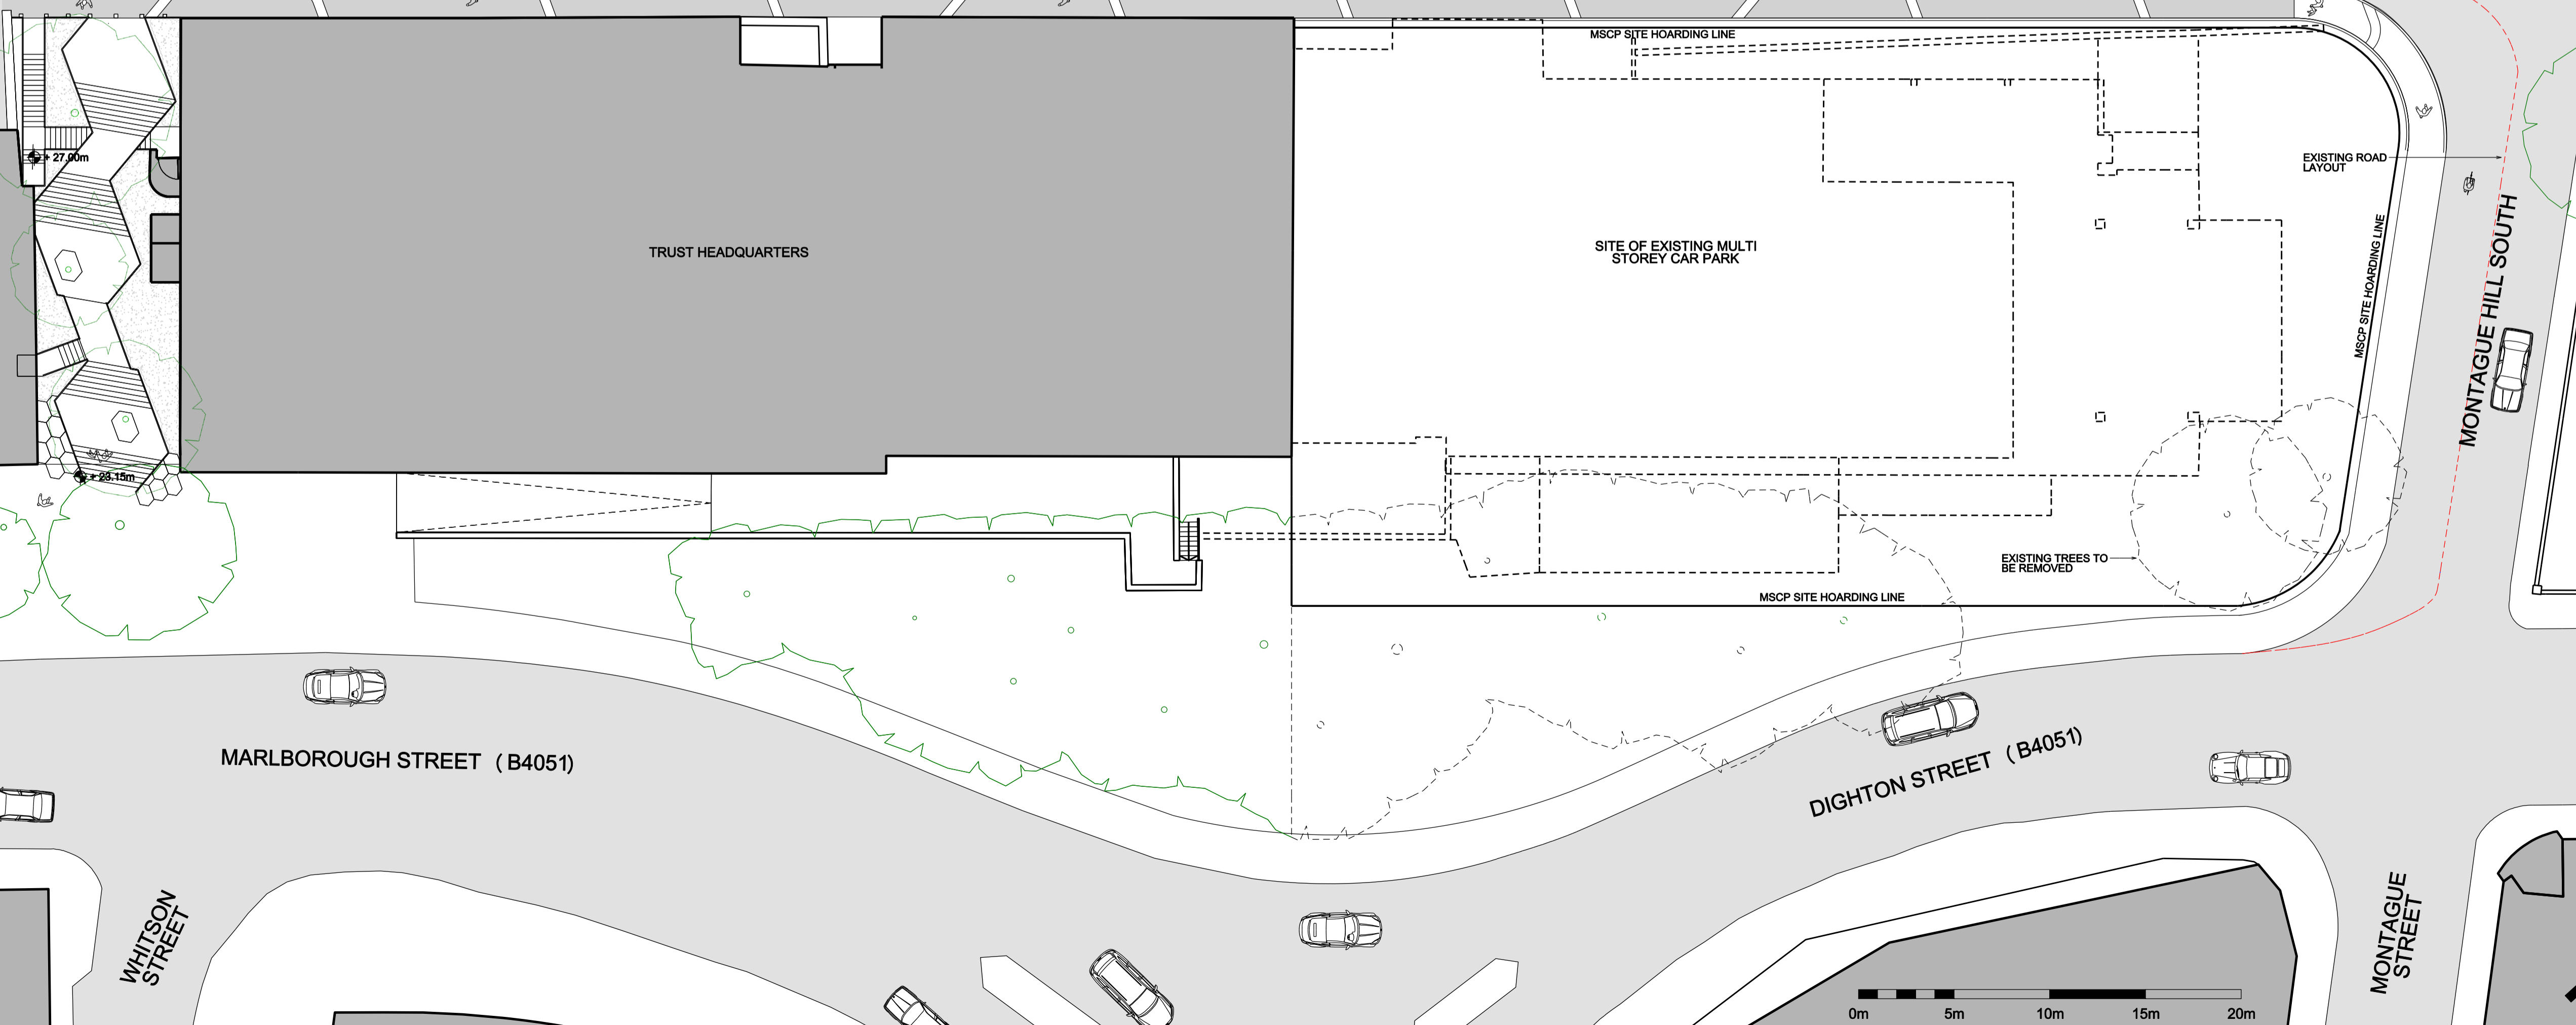


DISABLED SPACES:	2
NON - DISABLED SPACES:	19
TOTAL	21

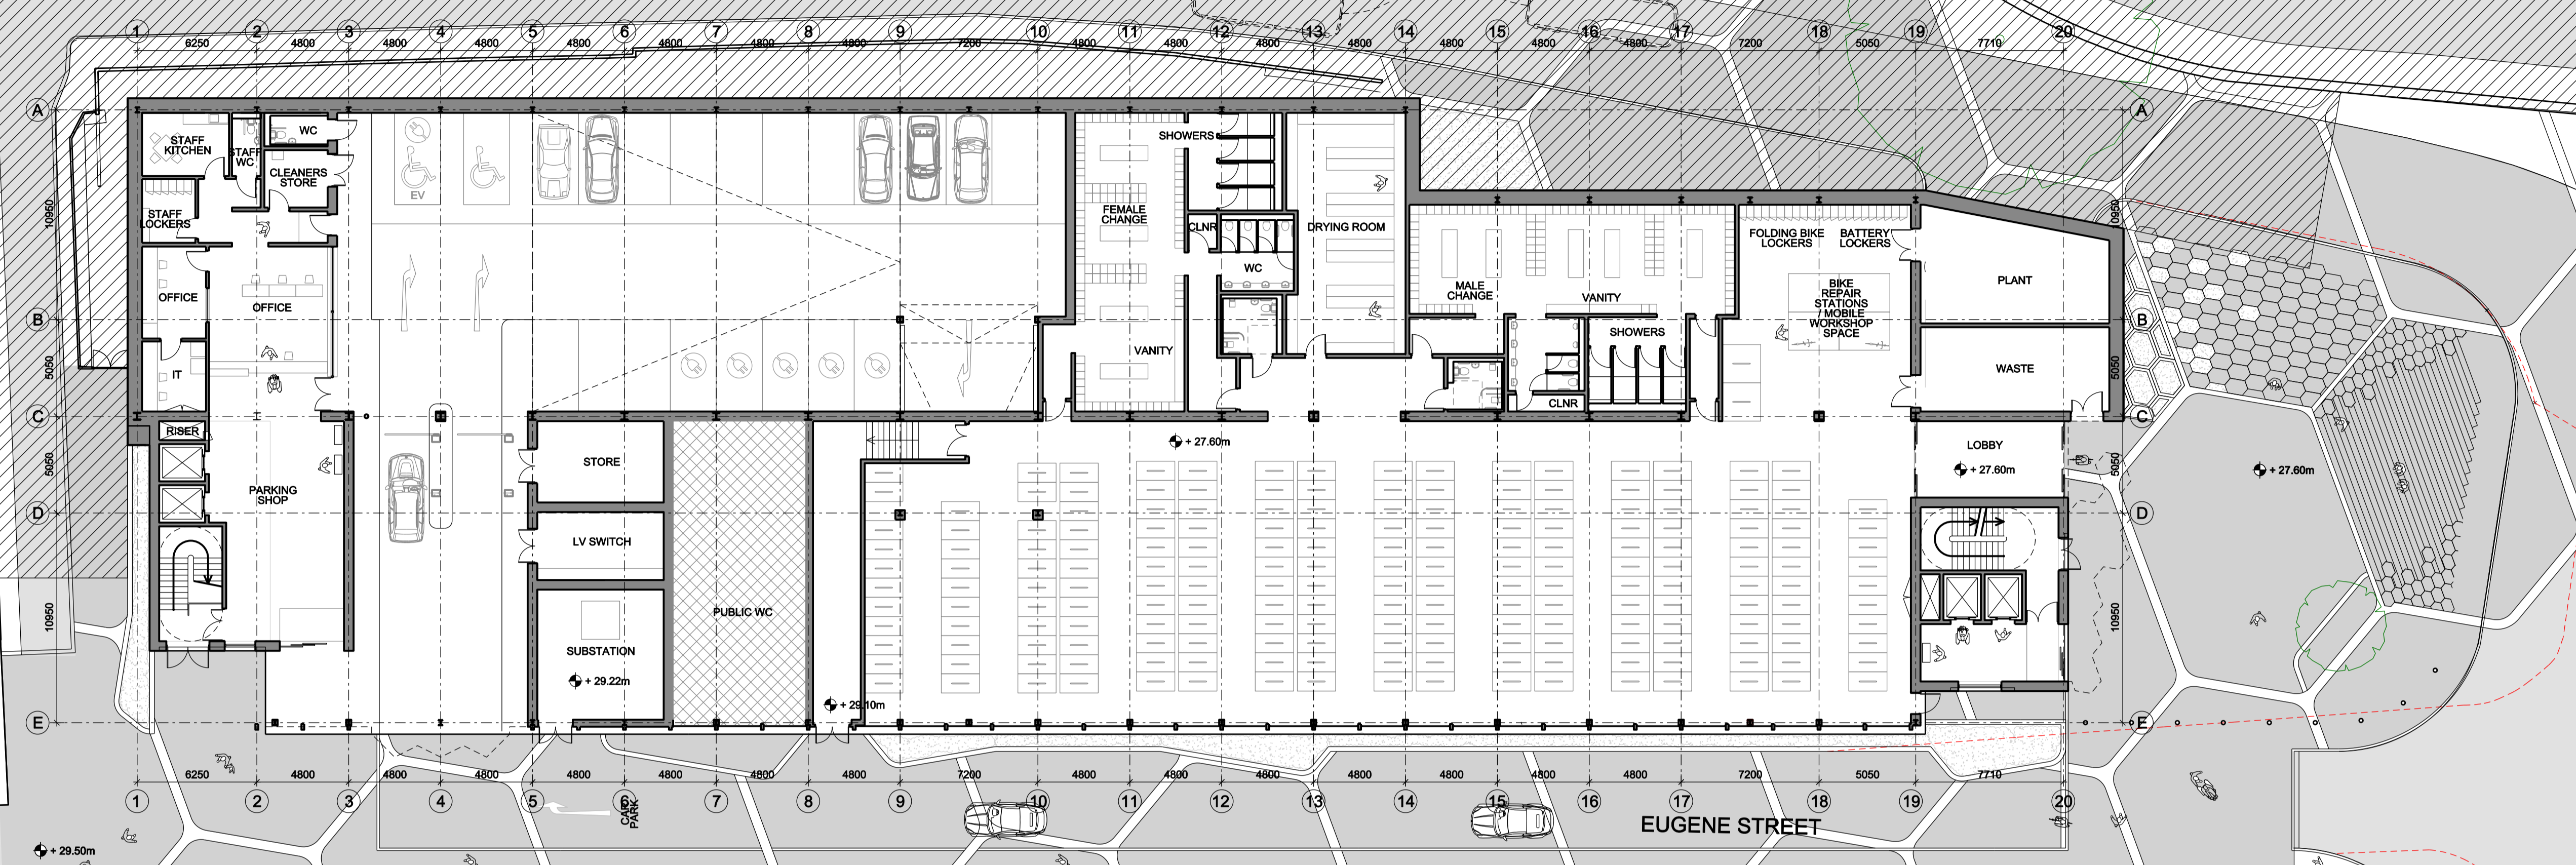

University Hospitals Bristol **NHS**
NHS Foundation Trust

AECOM
FATKIN
0208 963 7711 studio@fatkin-design.com

UNIVERSITY HOSPITALS BRISTOL
NEW MULTI-STOREY CAR PARK
& BIKE HUB

GENERAL ARRANGEMENT PLAN
LEVEL 00

ISSUED: 12/01/2018
SCALE: 1:200 @ A1
PURPOSE: PRELIMINARY

171030-FATKIN-XX-XX-DR-AX-30100

P1